


PEKSİMET VAHŞİ DEPOLAMA SAHASI

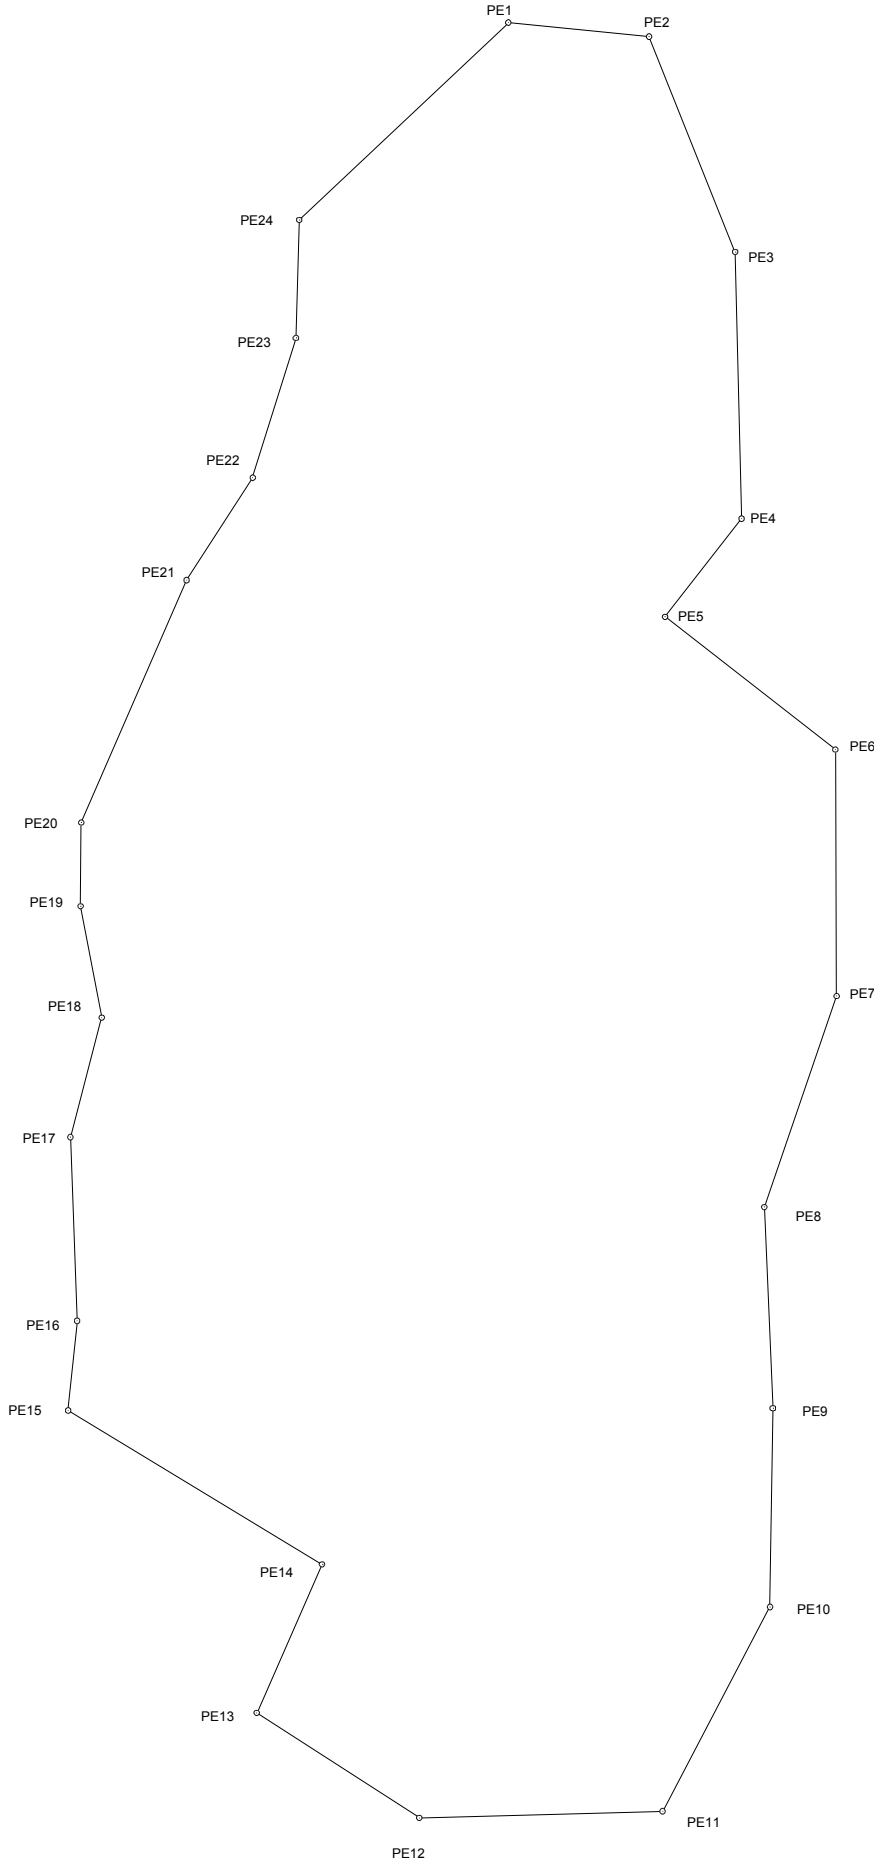

PEKSİMET VAHŞİ DEPOLAMA SAHASI
KOORDİNE ÖZET ÇİZELGESİ ITRF-27-3'

NoktaNo	Y	X
PE1	523589.03	4100671.92
PE2	523639.63	4100666.87
PE3	523670.53	4100589.48
PE4	523672.84	4100493.59
PE5	523645.27	4100458.35
PE6	523706.56	4100410.61
PE7	523706.96	4100322.02
PE8	523680.98	4100246.17
PE9	523684.08	4100173.84
PE10	523683.01	4100102.43
PE11	523644.47	4100028.97
PE12	523557.01	4100026.62
PE13	523498.56	4100064.35
PE14	523522.06	4100117.73
PE15	523430.72	4100173.00
PE16	523433.95	4100205.29
PE17	523431.60	4100271.26
PE18	523442.79	4100314.26
PE19	523435.13	4100354.31
PE20	523435.38	4100384.37
PE21	523473.31	4100471.53
PE22	523497.03	4100508.34
PE23	523512.63	4100558.57
PE24	523513.79	4100601.01